
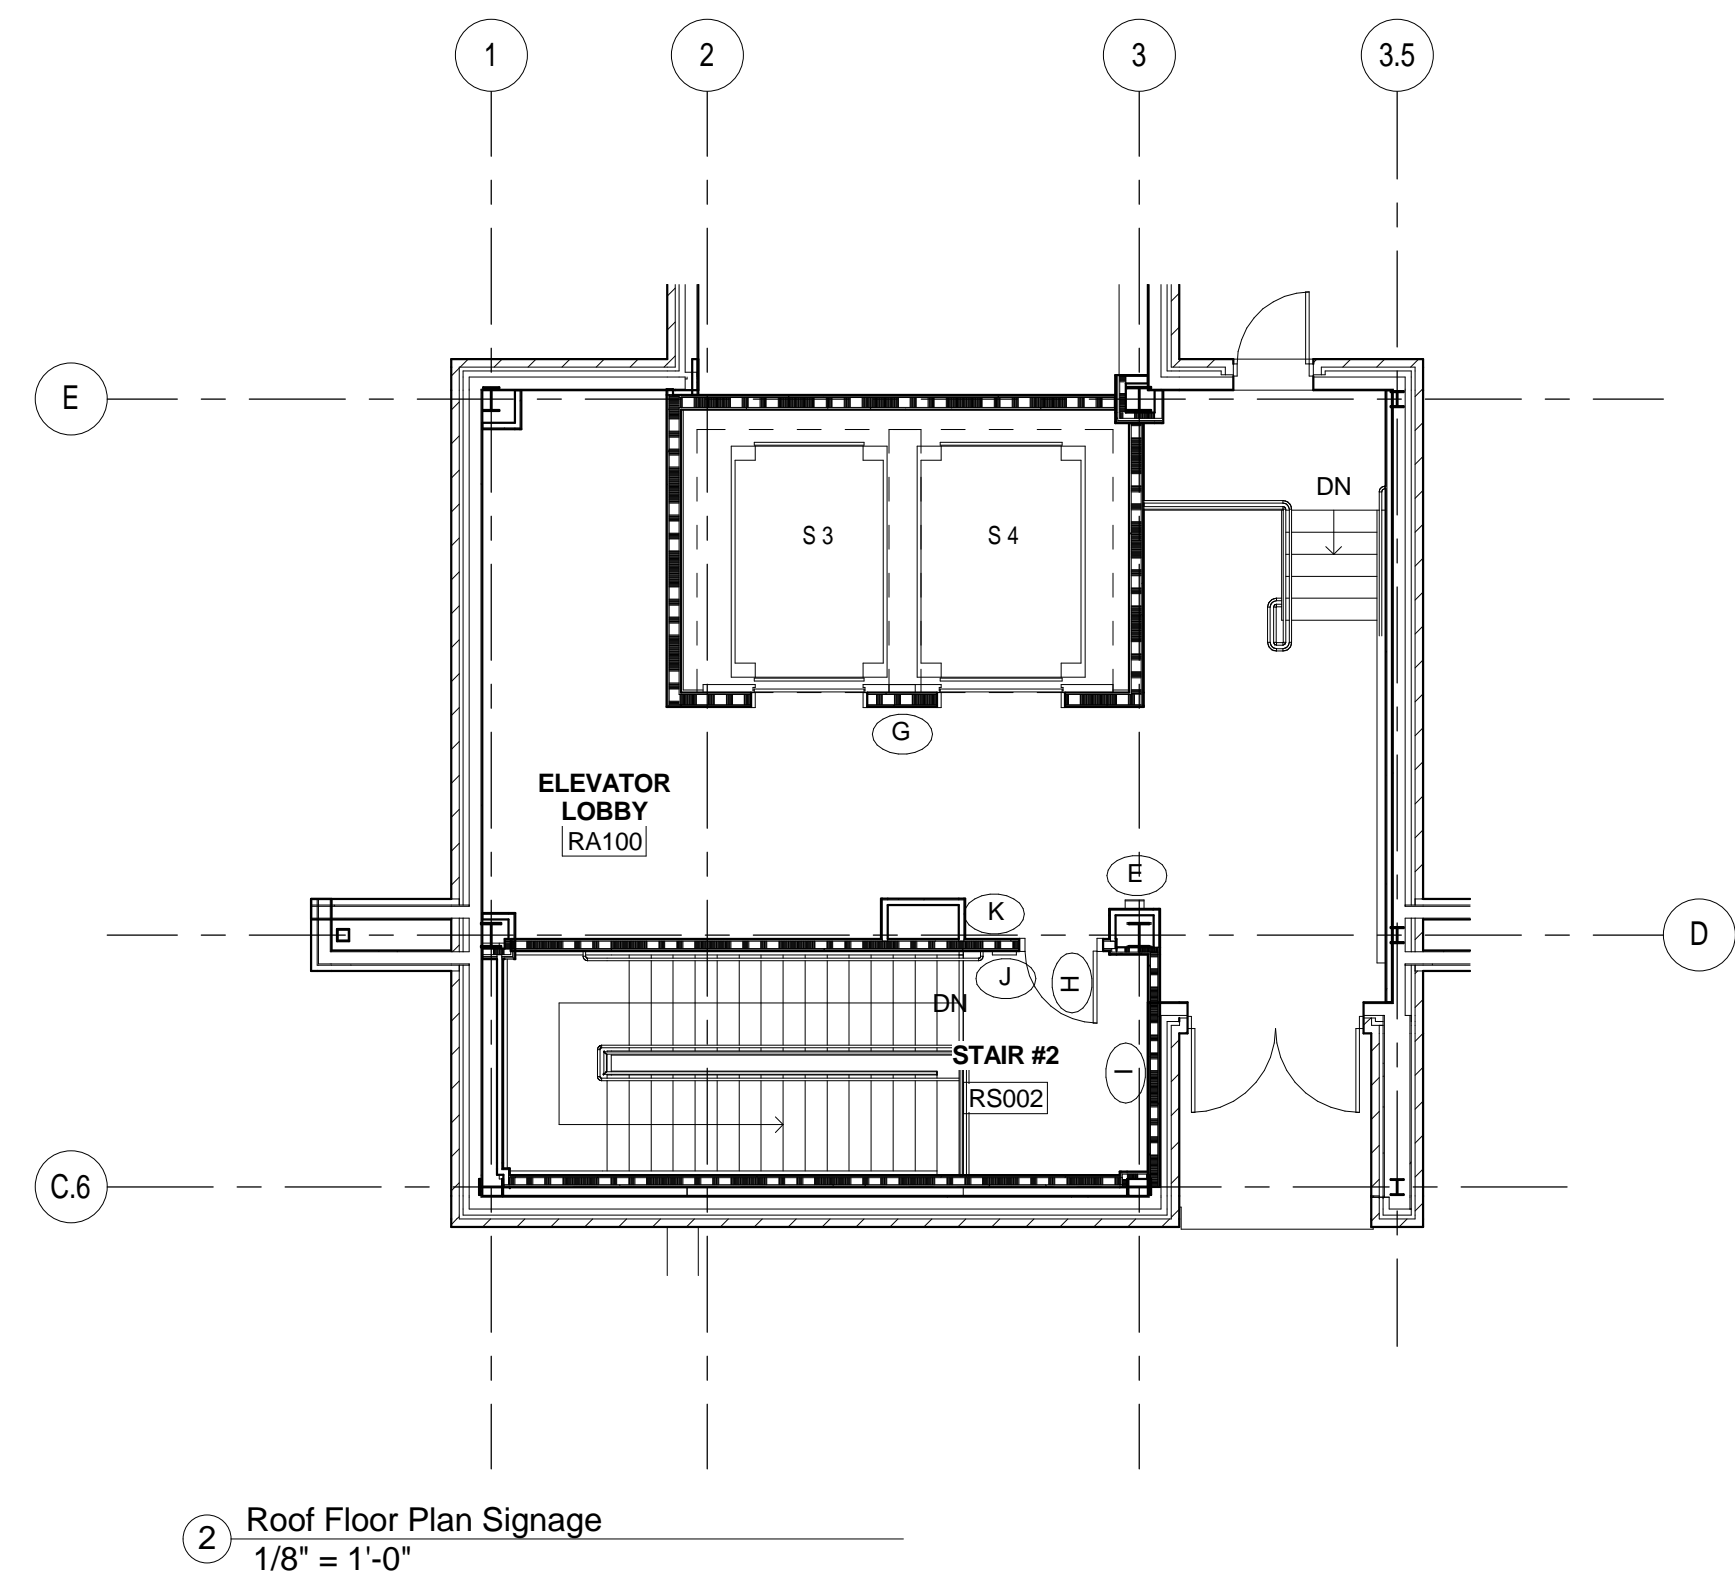



three inches = one foot  
one and one half inches = one foot  
one inch = one foot  
three quarters inch = one foot  
one half inch = one foot  
three eighths inch = one foot  
one quarter inch = one foot  
one eighth inch = one foot

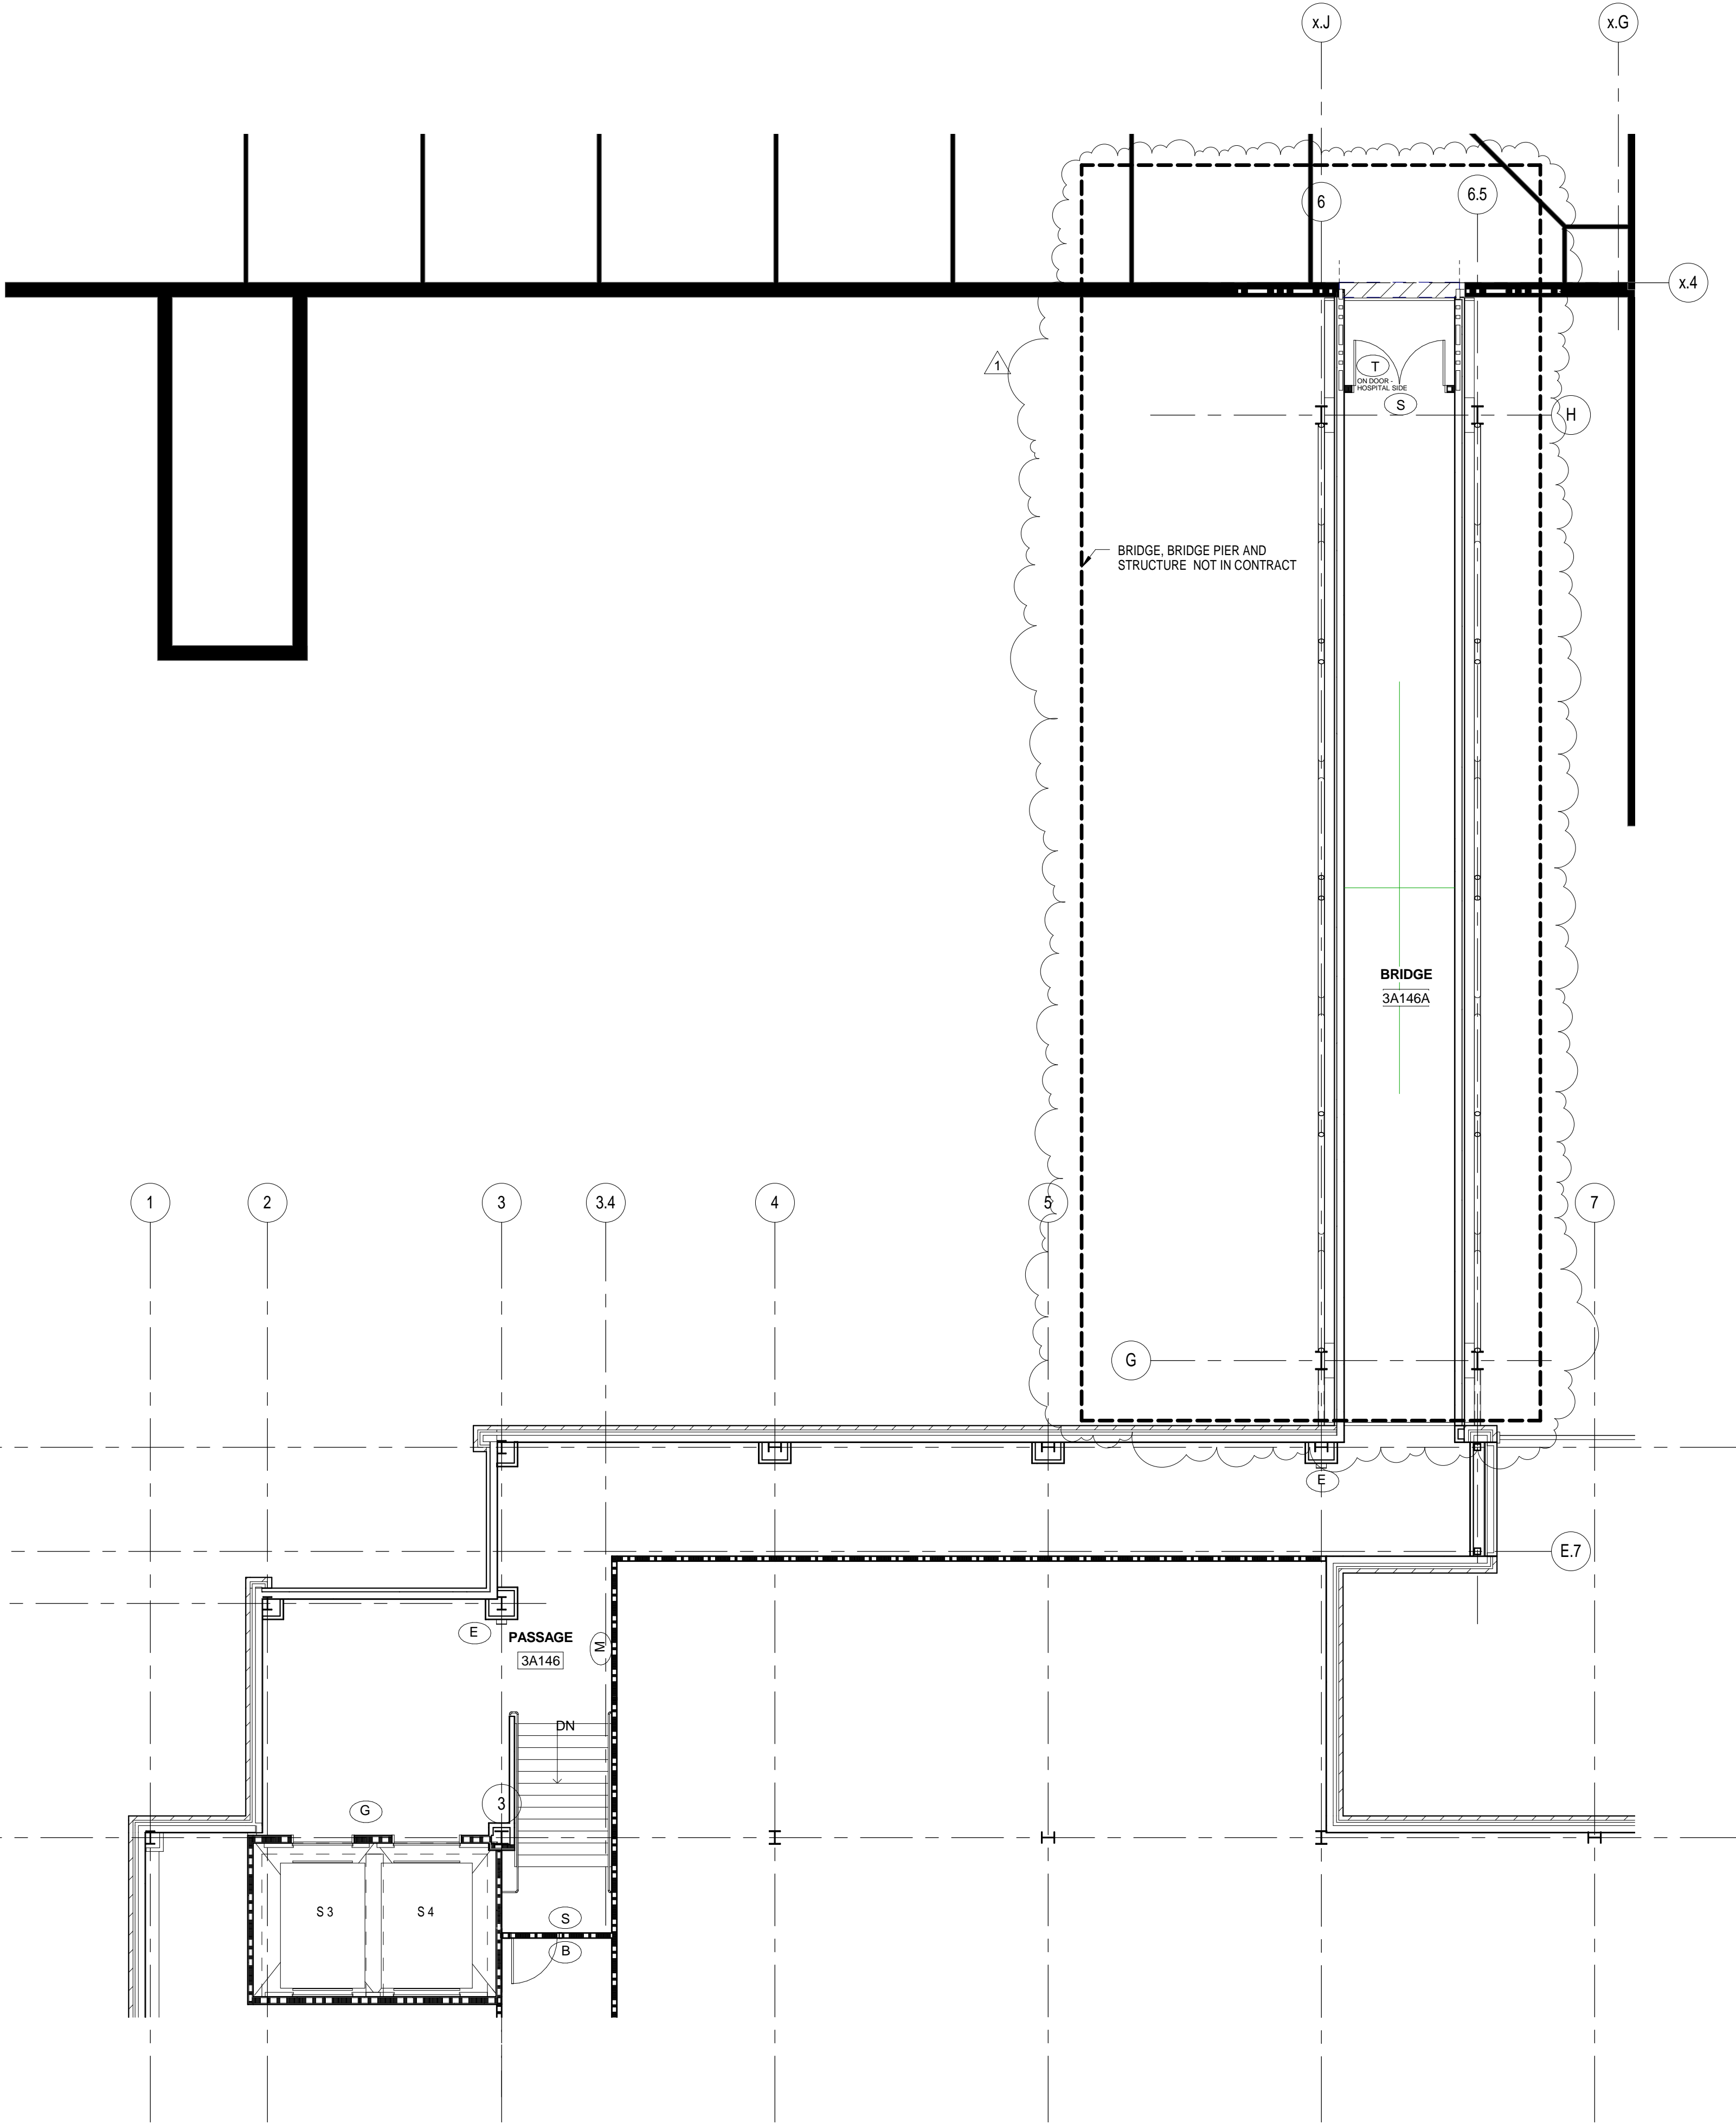

## Interior Signage Legend

### Interior

- (A) SAFETY EQUIPMENT SIGN - "AED"
- (B) IN-06.02 - RESTRICTED ACCESS SIGN - "BRIDGE TO HOSPITAL - AUTHORIZED PERSONNEL ONLY"
- (C) IN-18.01 - GLASS DOOR & SIDE LIGHT GRAPHICS TEXT - "CLINICAL TRIALS"
- (D) IN-01.01.02 - EMERGENCY EXIT PLAN
- (E) IN-01.02 - FIRE EQUIPMENT IDENTIFICATION SIGN - FIRE EXTINGUISHER
- (F) IN-01.03 - FIRE PROCEDURE
- (G) IN-01.04 - SIGN AT ELEVATOR CALL BUTTON
- (H) IN-01.05 - FIRE DOOR SIGN
- (I) IN-01.11 - STAIRWELL IDENTIFICATION SIGN
- (J) IN-01.29 - DIRECTION TO EXIT SIGN
- (K) IN-01.10 - STAIR IDENTIFICATION SIGN
- (L) IN-03.01 - ROOM NUMBER IDENTIFICATION (ALTERNATE #6)
- (M) IN-15.13 - SOFFIT MOUNTED DIRECTIONAL SIGN TEXT - "MAIN HOSPITAL" "RESEARCH OFFICE BUILDING"
- (N) IN-07.01 - CONFERENCE / MEETING ROOM SIGN
- (O) IN-06.01 - PROHIBIT, INSTRUCTIONAL & CONTROL SIGN
- (P) IN-03.01, IN-04.02 (Layout A) - ROOM NUMBER IDENTIFICATION & SECONDARY ROOM IDENTIFICATION (ALTERNATE #6)
- (Q) IN-09.01 - PICTOGRAM & SYMBOL SIGN - MEN
- (R) IN-09.02 - PICTOGRAM & SYMBOL SIGN - WOMEN
- (S) IN-16.09 - SOFFIT MOUNTED IDENTIFICATION SIGN TEXT AT HOSPITAL - "TO BUILDING 1 - HOSPITAL" TEXT AT RESEARCH OFFICE BUILDING - "TO BUILDING 30 - RESEARCH OFFICE BUILDING"
- (T) IN-06.02 - PROHIBIT, INSTRUCTIONAL & CONTROL SIGN

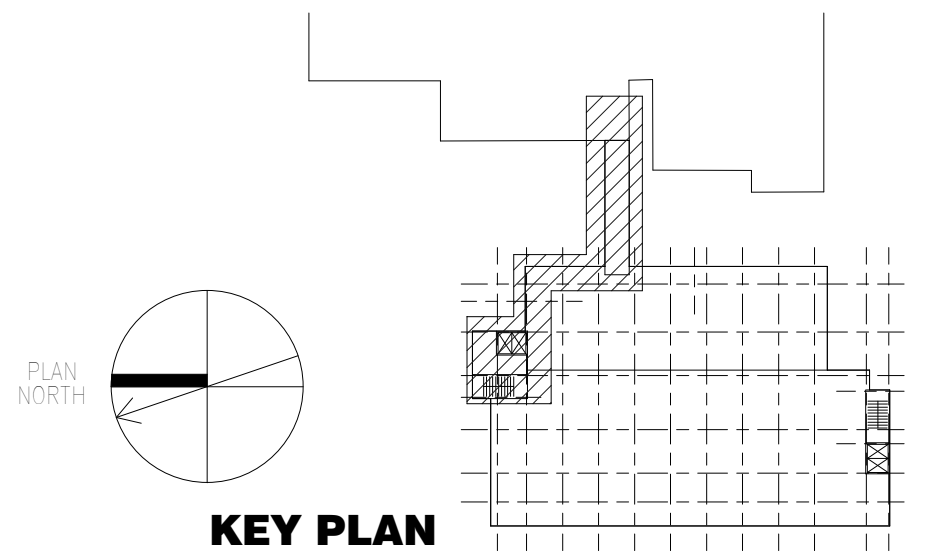

FOR CONSTRUCTION  
FULLY SPRINKLERED

<b>CONSULTANTS:</b> <b>HDR</b> HDR Architecture, Inc. 1101 King Street   Suite 400   Alexandria, Virginia 22314-2944   703.518.8500		<b>ARCHITECT/ENGINEERS:</b> ARCHITECTURE ENGINEERING INTERIOR DESIGN DESIGN/BUILD <b>ASTORINO</b> 227 Pitt Pitt Boulevard Pittsburgh Pennsylvania 15222 TEL: 412 765 1700 FAX: 412 765 1711 WWW.ASTORINO.COM		Drawing Title <b>BRIDGE &amp; ROOF INTERIOR SIGNAGE PLANS</b>	Project Title <b>VA CARES CONSOLIDATION VAMC, PITTSBURGH, PA RESEARCH OFFICE BLDG.</b>	Project Number <b>646CA2500R</b>	<b>Office of Facilities Management</b> 
<b>Revisions:</b> 1 Amendment 10 12/23/2010 Date		Approved: Project Director		Location <b>VAPHS UNIVERSITY DRIVE</b>	Building Number <b>30</b>	Drawing Number <b>AS1-341</b>	
				Date <b>08-18-2010</b>	Checked <b>Checker</b>	Drawn <b>Author</b>	
						Dwg. of	